

Embassy of India
Nur-Sultan, Kazakhstan

Tender Notice for constructing pedestal for installation of Bronze Statue of Mahatma Gandhi at Embankment of the Rowing Canal, Crossing of Tauelsizdik Avenue and Pushkin Street, Nur-Sultan

1. Important Dates

| Reference No.SVCC/01/2022-23 | Timelines |
|----------------------------------|-----------------------|
| Date of Publishing | 01.09.2022 |
| Bid Document download start date | 01.09.2022 |
| Clarification start date | 01.09.2022 |
| Clarification end date | 06.09.2022 |
| Bid Submission start date | 01.09.2022 |
| Bid Submission end date | 17.09.2022 (2:00 pm) |
| Opening of Technical Bid | 19.09.2022 (11.00 am) |
| Opening of Financial Bid | 19.09.2022 (3.00 pm) |

2. Scope of Work


Construction of pedestal in marble and installation of statue of Mahatma Gandhi at Embankment on the Rowing Canal, Crossing of Tauelsizdik Avenue and Pushkin Street as per the technical specifications/dimension/location map attached at Annexure "A" with proper finishing of the pedestal area, including the transportation of the statue from SVCC premises (35/2 Karashash Ana Street)

3. Eligibility Criteria – The company should meet the following criteria in terms of experience

- (i) The company should have minimum 3 years experience in civil work, especially in installation of bronze statues/busts and beautification of landscape.
- (ii) It should have executed at least three similar kind of work in the past three years.
- (iii) It should not have been barred by any Indian or Kazakh legal authority to develop the construction site.
- (iv) Should have valid registration with the local authorities

4. Terms and Conditions –

- (i) Mere submission of the proposal, shall not confer any right whatsoever on the submitting entity.
- (ii) The proposal shall remain valid for a period of one year from the date of publication of RFP.
- (iii) It shall be obligatory on part of the submitting entity to furnish any further information as may be sought by the Embassy.
- (iv) Each page of the Proposal must be self attested by bidder.
- (v) Neither the issue of this notice nor any part of its contents are to be taken as any form of commitment or acknowledgement on part of Embassy to proceed with any proposal or any entity. Embassy reserves the rights to annul or terminate the process, project or reject any proposal at any time or at any stage without assigning any reason.
- (vi) No amendments/changes will be allowed after the submission of bids.
- (vii) Payment will be made in four phases - (i) 25% of the bid amount as an advance within three days from the date of award of the contract and after execution of an Agreement as per clause 4(x) herein (ii) 25% of the bid amount within a period of seven days from the date of award of contract or after bringing the construction material at the site by the bidder,


Second Secretary
Head of Chancery & BDO
Embassy of India, Nur-Sultan
Kazakhstan

- whichever is later; (iii) 40% of the bid amount within three days after successful handing over of the finished work; and (iv) 10% of the bid amount within a period of three months from the date of handing over the finished work.
- (viii) Payment to bidder by way of compensation or otherwise outside the terms of the contract or in excess of the contract rate will not be allowed under any circumstances.
 - (ix) Timeline for completion of work: Successful bidders will be required to complete the job within a period of 20 days from the date of award of contract, failing which the bidder is required to pay penalty for the delayed period of completing the project in terms of Clause 9 of this tender notice.
 - (x) Progress of the work will be supervised by the person(s) authorized by Embassy as and when Embassy deems it necessary
 - (xi) Job will be awarded after the execution of an Agreement between the successful bidder and the Embassy and terms and conditions prescribed in this tender notice will form part of this agreement and would be binding on both the parties.

5. Submission of Proposal


- (i) Bidders shall submit two separate bids, namely, (a) **Technical Bid** and (b) **Financial Bid**. Technical Bid shall be as per Annexure I, including the documents listed therein. Documents sought under eligibility criteria should also be included in Annexure I. Financial Bid shall be submitted as per Annexure II.
- (ii) Bidders should submit the following documents/details, duly certified and/or self-attested, in the Technical Bid –
 - (a) Address of the sculptor/company or branch offices as given in the registration document (copy to be attached).
 - (b) Copy of Registration Certificate from the appropriate statutory authorities permitting Applicant to do civil work.
 - (c) Information on the projects completed in the last 3 years and which are similar to the proposed work along with photographs.
 - (d) Design, specification and photographs of the pedestal proposed to be constructed. The photographs should be from at least four different angles in "Portrait Lighting" for better view. The information under this clause should also be provided as a powerpoint presentation with high resolution photographs in a pen drive as part of the Technical Bid.
- (iii) Bidders shall submit the bids in a sealed cover in the name of **Head of Chancery, Embassy of India, BC Presidential Plaza, 9th Floor, 62A Kosmonavtov Street, Nur-Sultan, Kazakhstan** super-scribing the envelope "**Bid for construction of pedestal and installation of Bronze Statue of Mahatma Gandhi – Reference No.SVCC/01/2022-23**" on or before 26 August 2022 (not later than 2:00 p.m.)

6. Guarantee Clause:

Bidder shall indemnify the Embassy of India against any construction/manufacturing fault except natural calamity or human sabotage/force majeure or normal tear and wear, for a minimum period of three years from the date of handing over the final product and undertakes to carry out any work to rectify any such faults during such period without any costs to Embassy.

7. Selection Process:

- (i) The selection of the bidder for award of job will be done on the basis of evaluation of technical bid, including design and specification of the bust proposed to be provided by the bidder. The Financial bid only in respect of those bidders who are short-listed after evaluation of technical bid will be opened and evaluated.



Second Secretary
Head of Chancery & DDO
Embassy of India, Nur-Sultan
Kazakhstan



(v) No financial information shall be submitted except in the Financial Bid.

8. Bid Security Declaration:


The bidder shall furnish a Bid Security Declaration to the effect that if the bid is withdrawn or modified during period of validity or if after being awarded the contract the bidder fails to sign the contract, the bidder will be suspended for a period specified in the tender document.

9. Liquidated Damages: Mission reserves the right to levy penalty @0.5% of contract value per week of delay beyond the scheduled date of completion of project subject to maximum penalty of 10% of the order value.

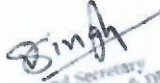
Second Secretary
Head of Chancery & DDO
Embassy of India, Nur-Sultan
Kazakhstan

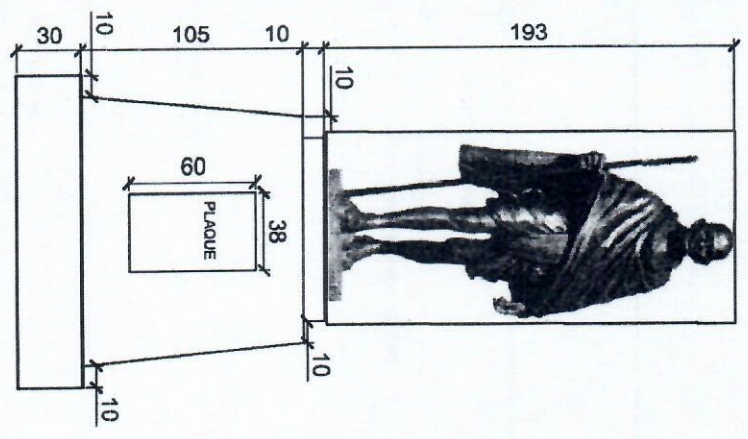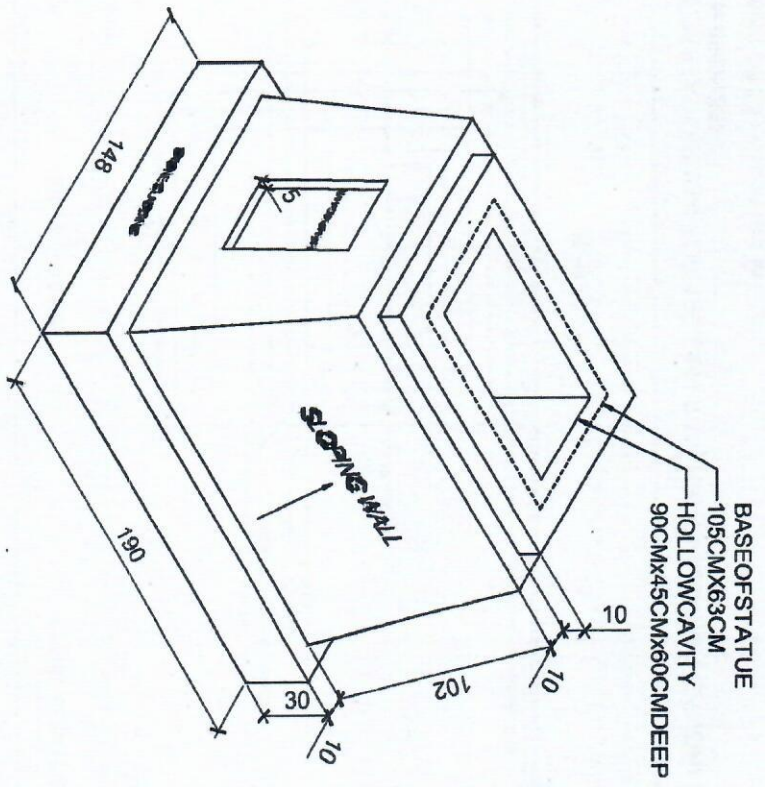


**PEDESTAL DESIGN FOR 193CM(H) MAHATMA GANDHI
 STATUE IN BRONZE**
 Note: All dimensions are in cm

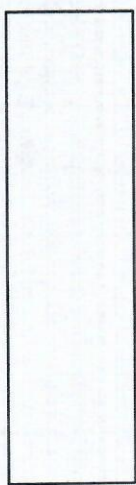

MANSBAM ART CENTRES PVT LTD
 4/1, Park Street, Chennai, India


Designed by: J. Kartikeyan, Pvt Ltd
 Contact: 9841006031 / j.kartikeyan@msc.com

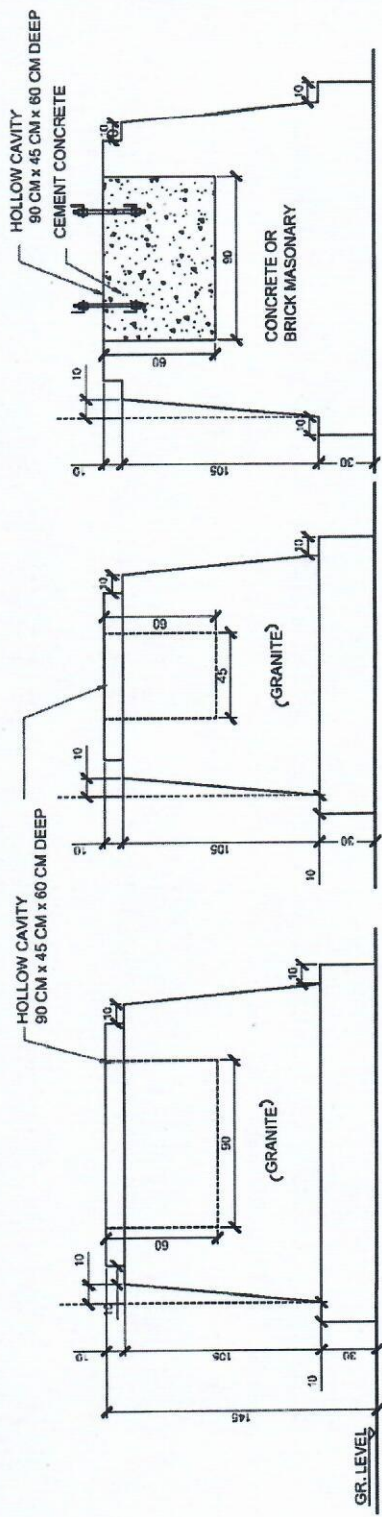

SECTION -YY

FRONT ELEVATION

SIDE ELEVATION

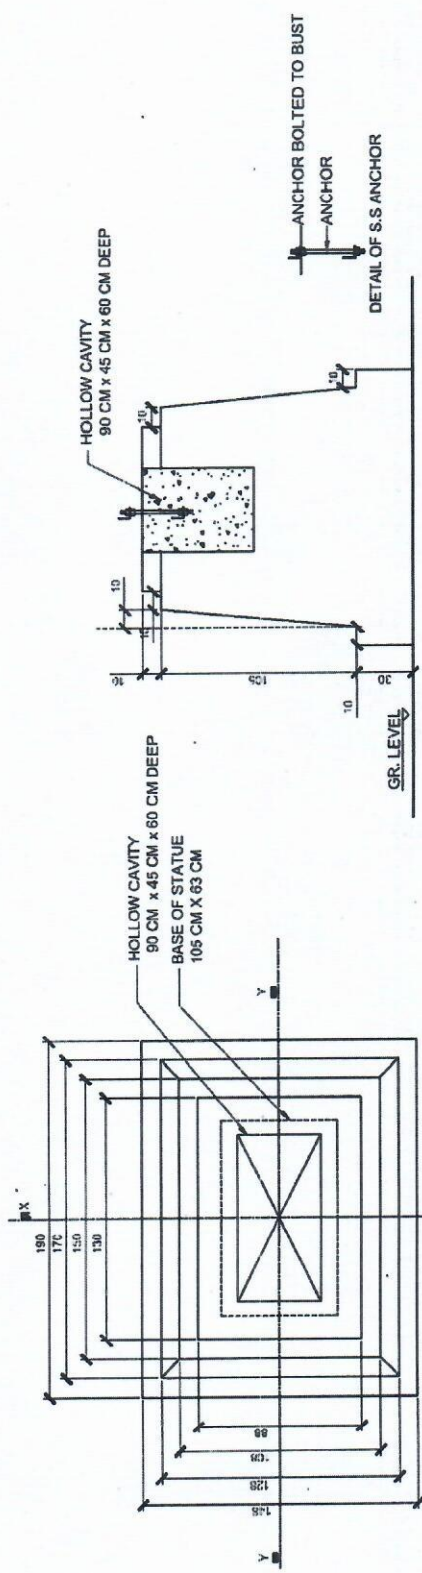

SECTION -XX

PEDESTAL DESIGN FOR 193 CM (6'4") HIGH MAHATMA GANDHI STATUE
IN BRONZE

Note : All Dimension are in CM



MAM
MAHATMA MEMORIAL ARCHITECTURE & MODEL

Designed by A. Maheshwari, M.A. Archt.
Contact : 9810099311 or 9820099311



Вариант - 3

Схема размещения памятника Махатма Ганди

М 1:5000

Набережная на гребном канале

ул. А. Пушкина

Ақбүлек арнасы

пр. Тәуелсіздік

○ - место расположения памятника

